


# SOUTH DEVON STEINER SCHOOL

GROUND FLOOR

HOOD BARN (UPPER SCHOOL)




Fire Assembly Point:  
Upper Tarmac

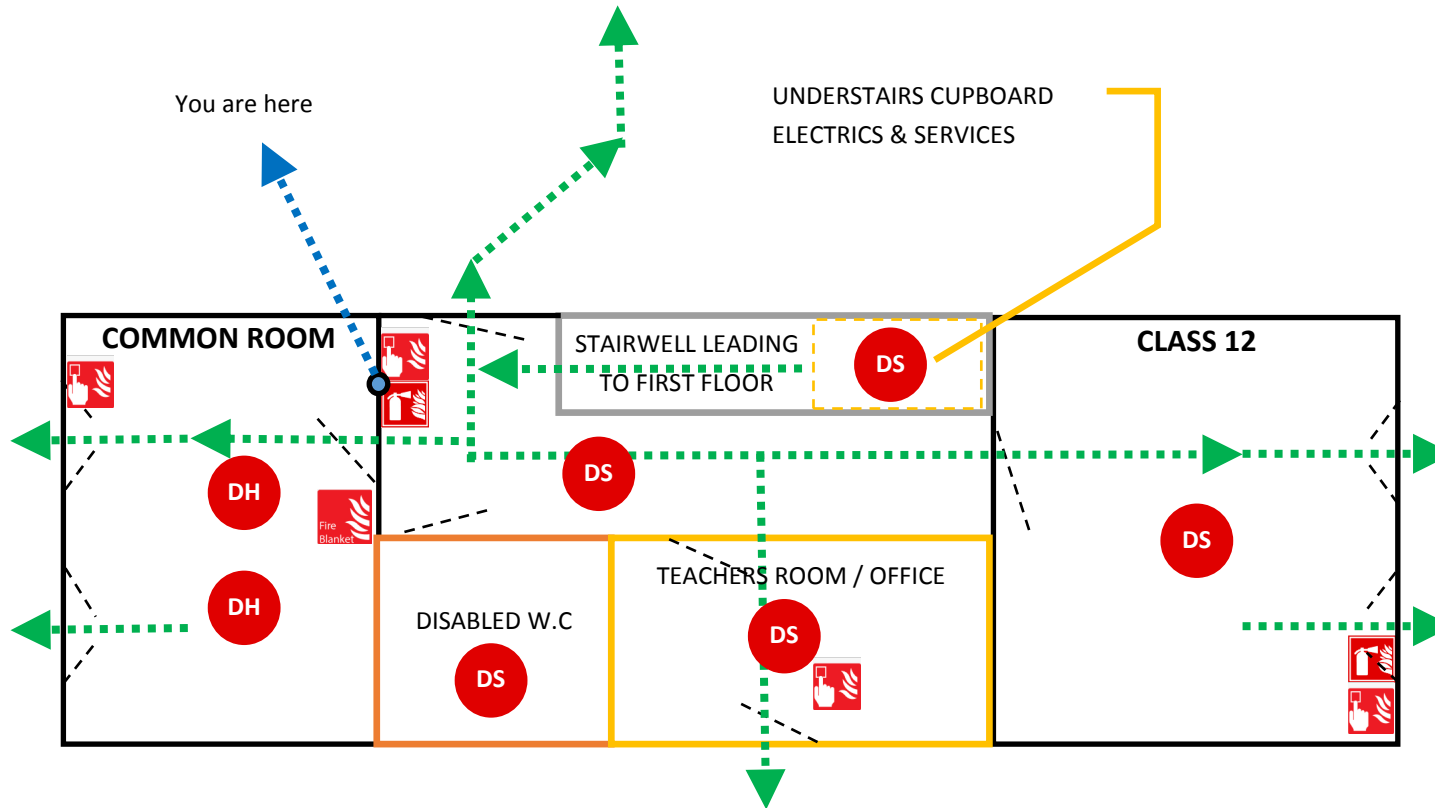

# SOUTH DEVON STEINER SCHOOL


FIRST FLOOR

HOOD BARN (UPPER SCHOOL)

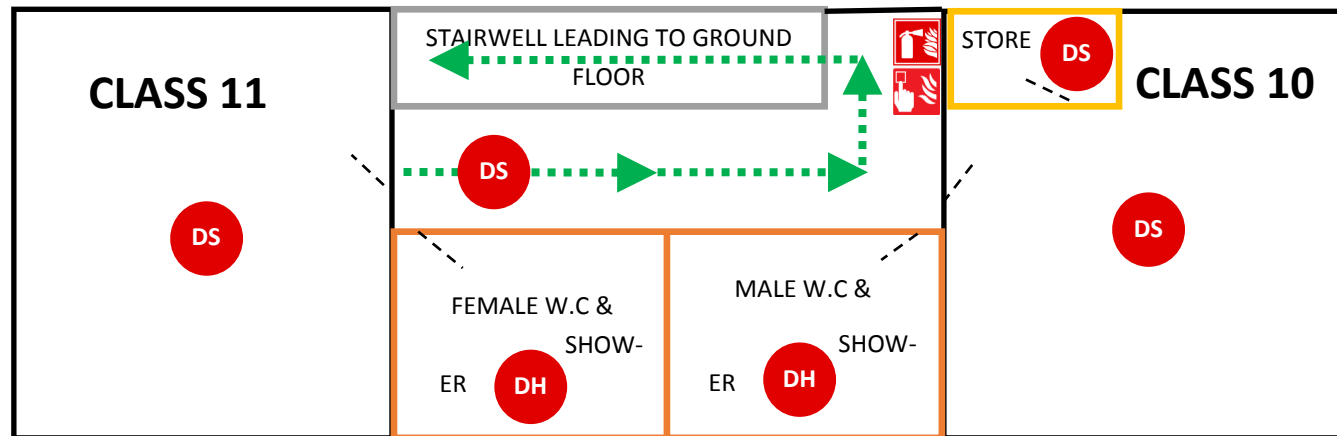


FIRST FLOOR

HOOD MANOR (LOWER SCHOOL)

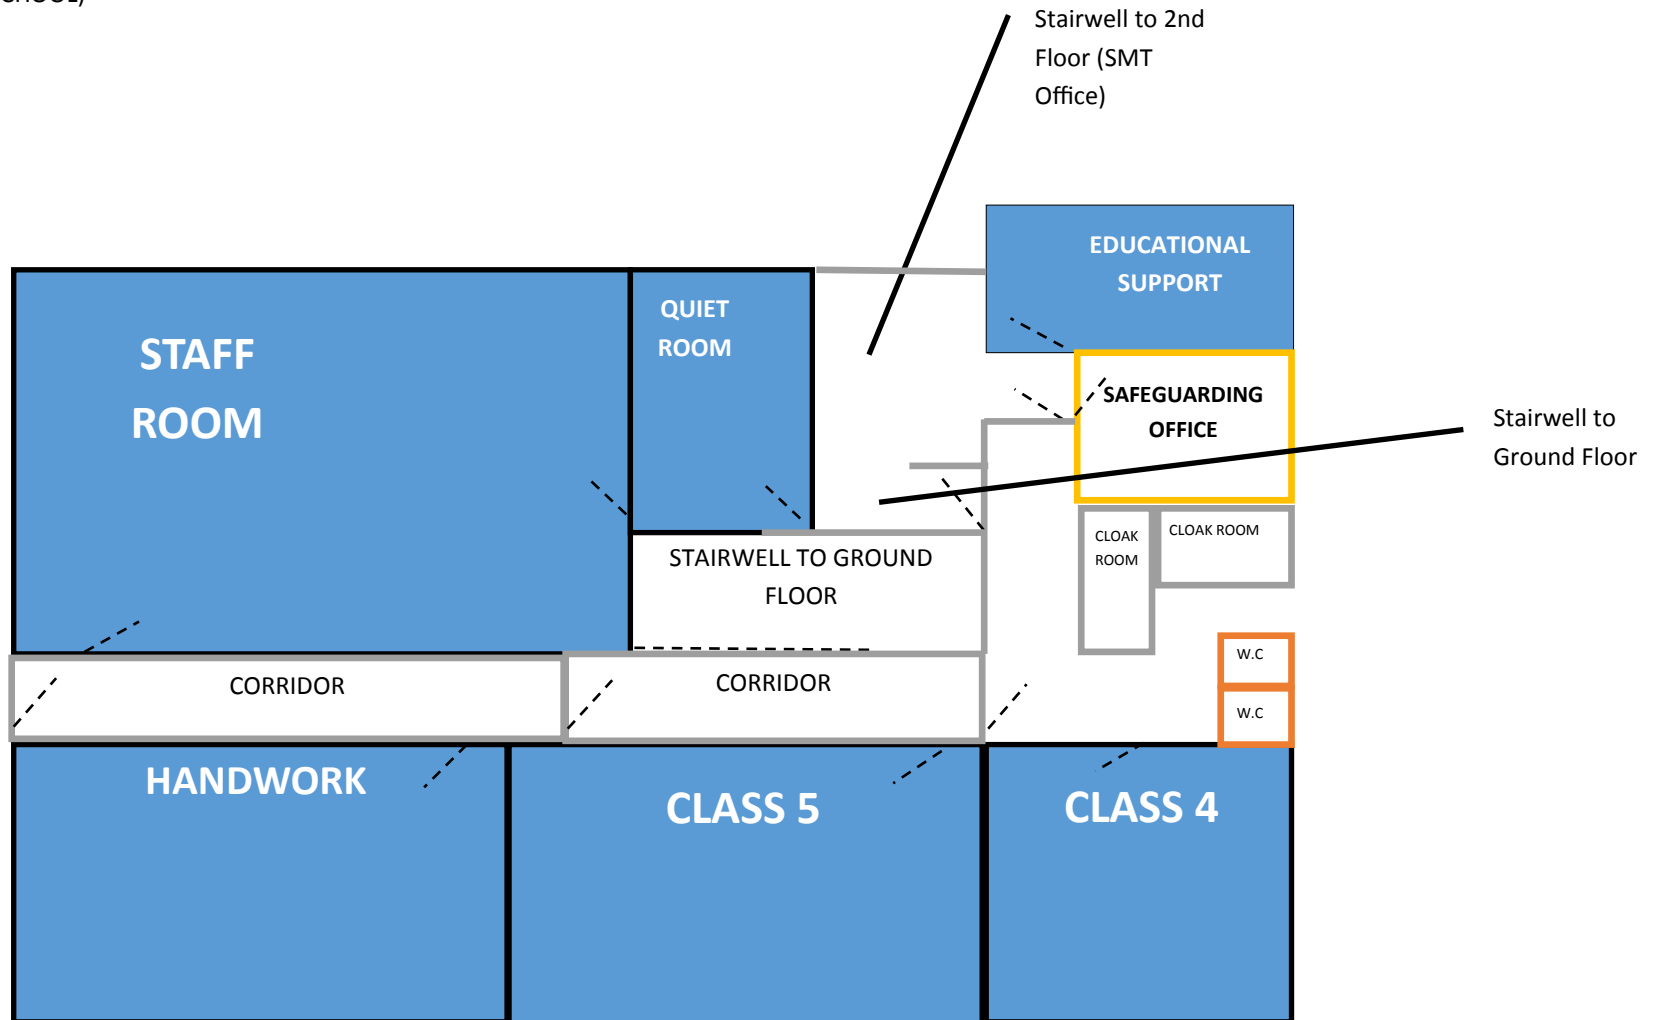

GROUND FLOOR


HOOD MANOR (LOWER SCHOOL)

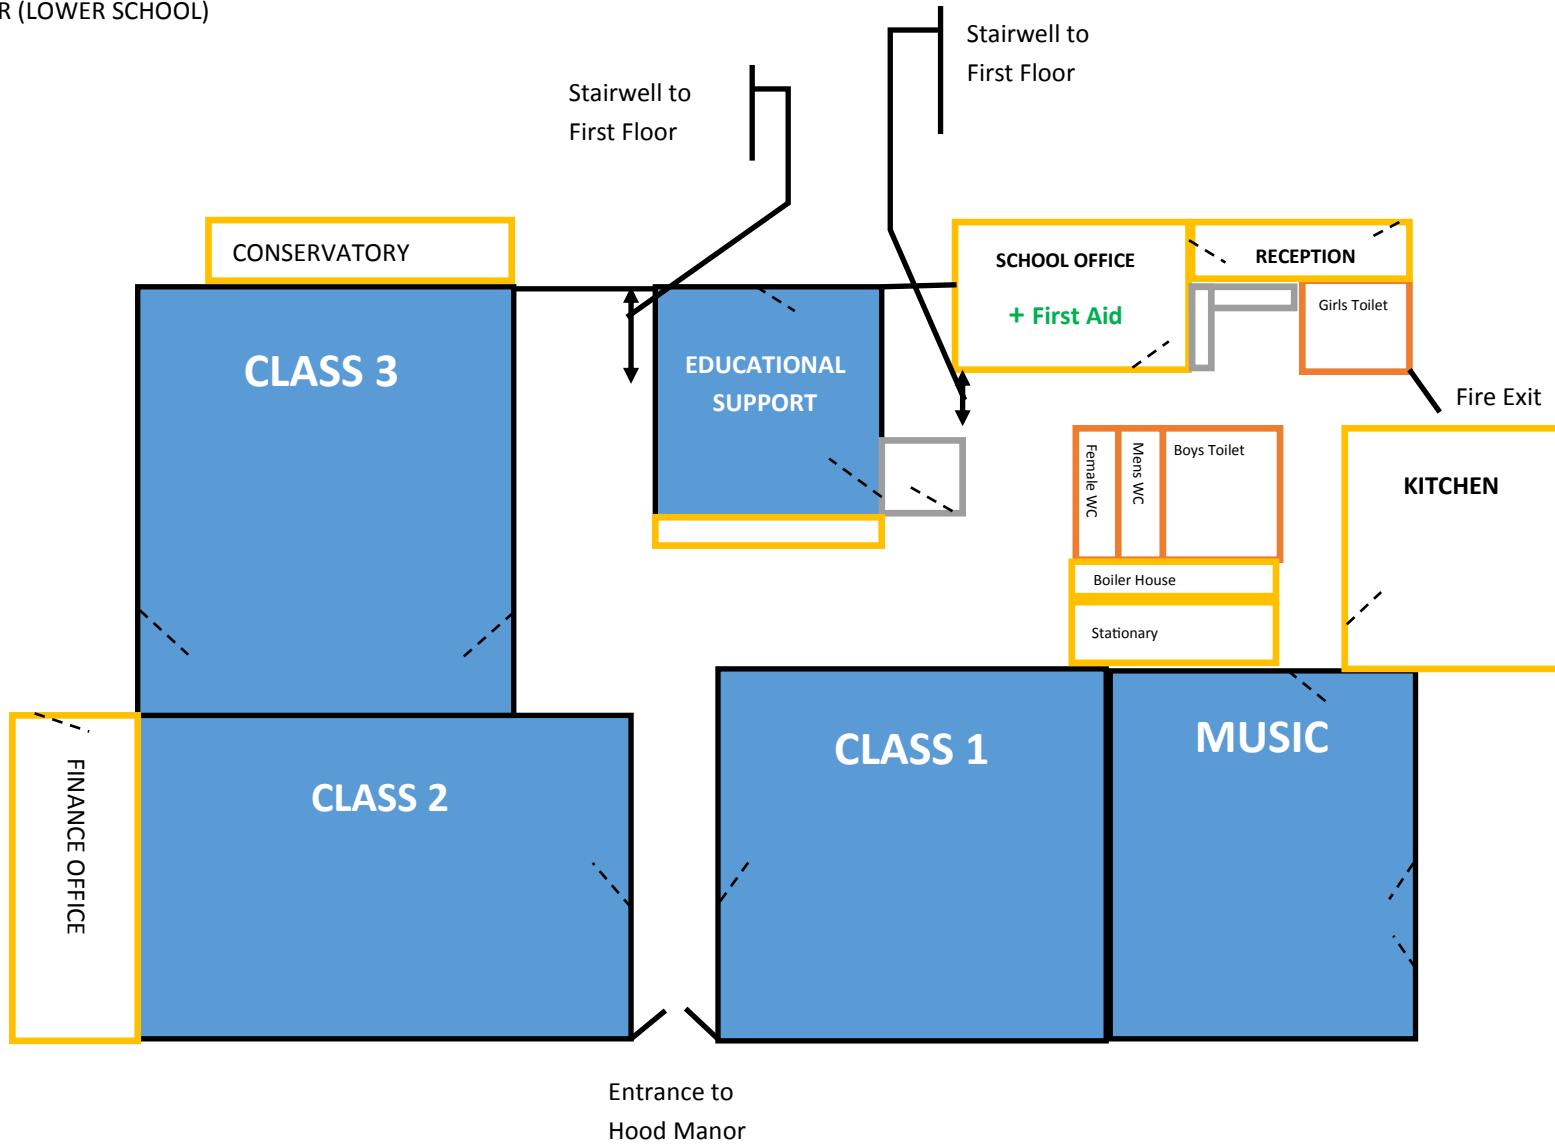

GREENWOOD BUILDING (MIDDLE SCHOOL)

FIRST FLOOR

(NOT TO SCALE)

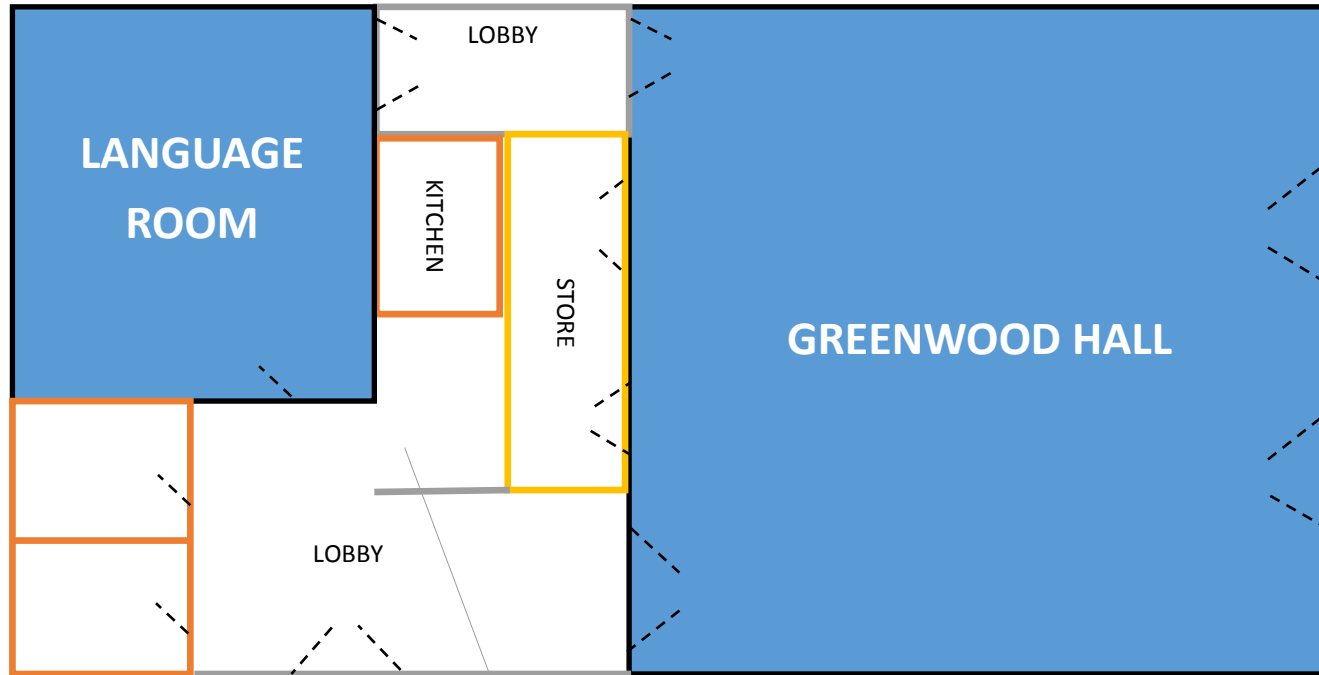


STAIRWELL TO MEZZANINE  
AND ARCHIVE STORAGE

GREENWOOD BUILDING (MIDDLE SCHOOL)

GROUND FLOOR

(NOT TO SCALE)

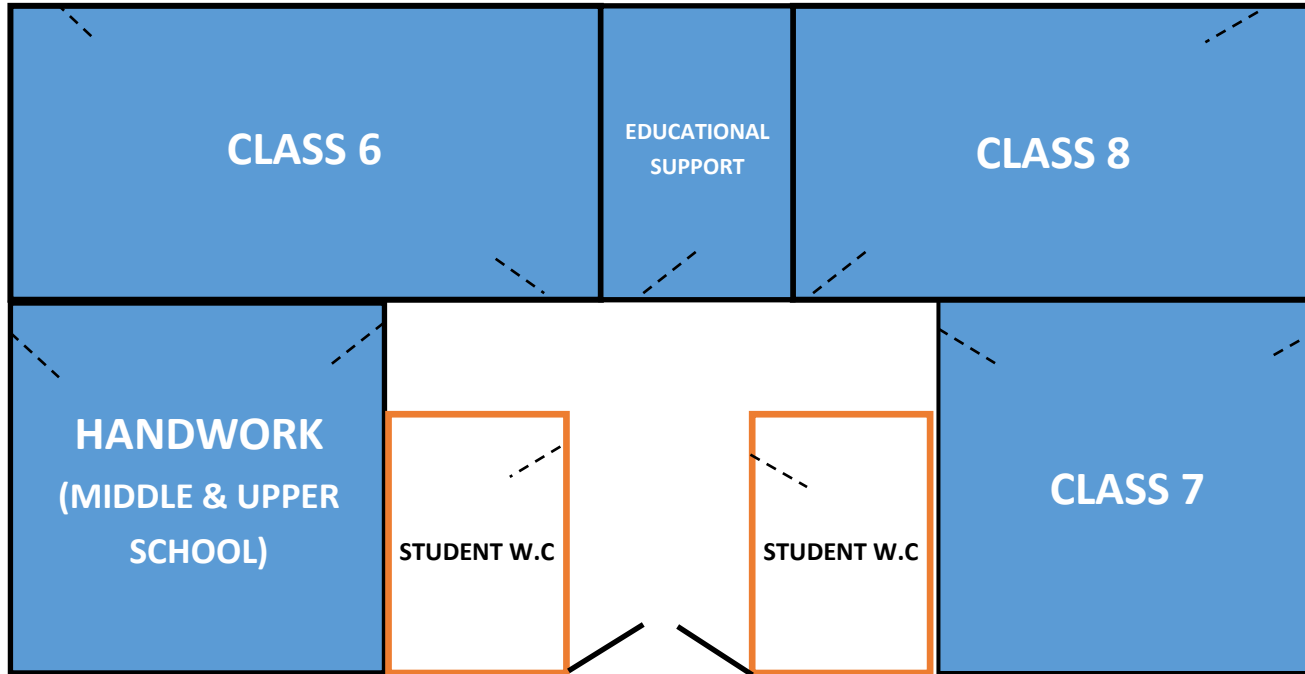

ENTRANCE TO  
GREENWOOD  
BUILDING

EARLY CHILDHOOD DEPARTMENT  
(KINDERGARTEN)  
GROUND FLOOR ONLY  
(NOT TO SCALE)

